

البحر


ALBAL
DESIGN STUDIO

PORTFOLIO


ARCHITECTURAL DESIGN

ALBAL DESIGN STUDIO

عبدالخالق

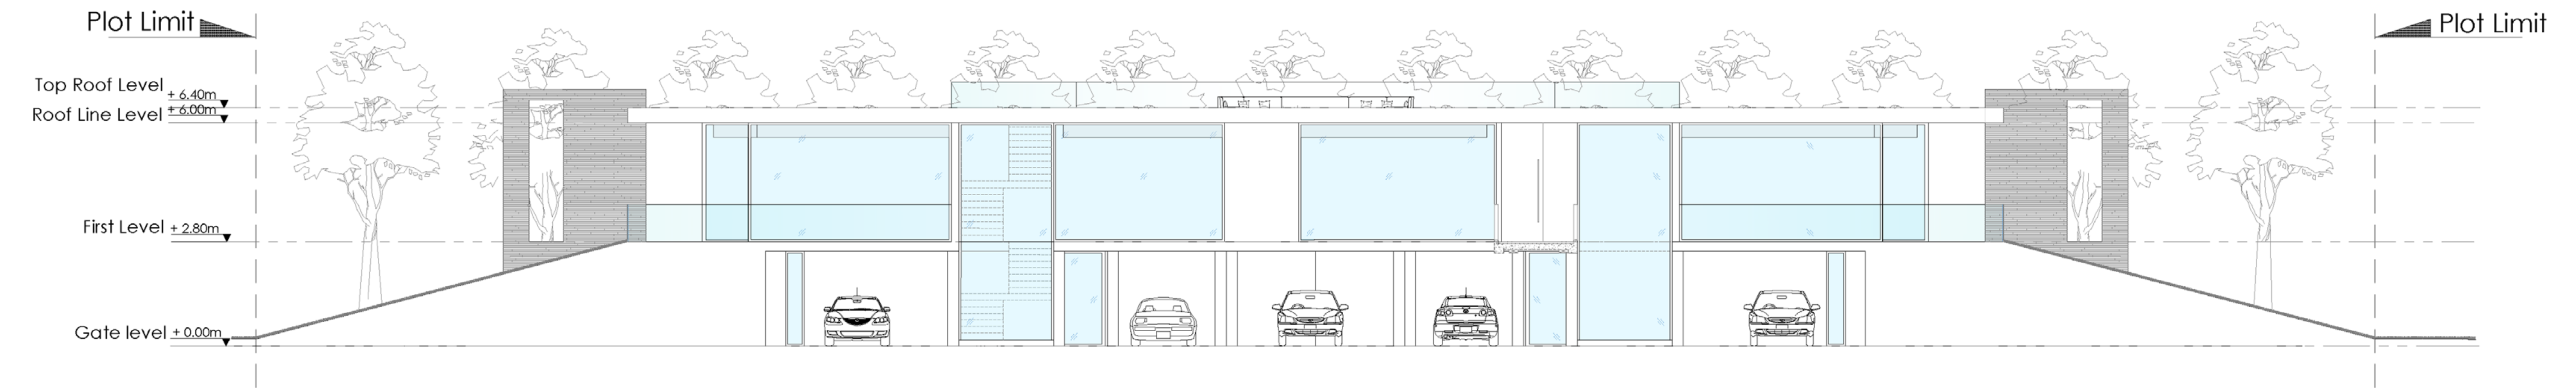

FRONT ELEVATION
SCALE 1:100mts

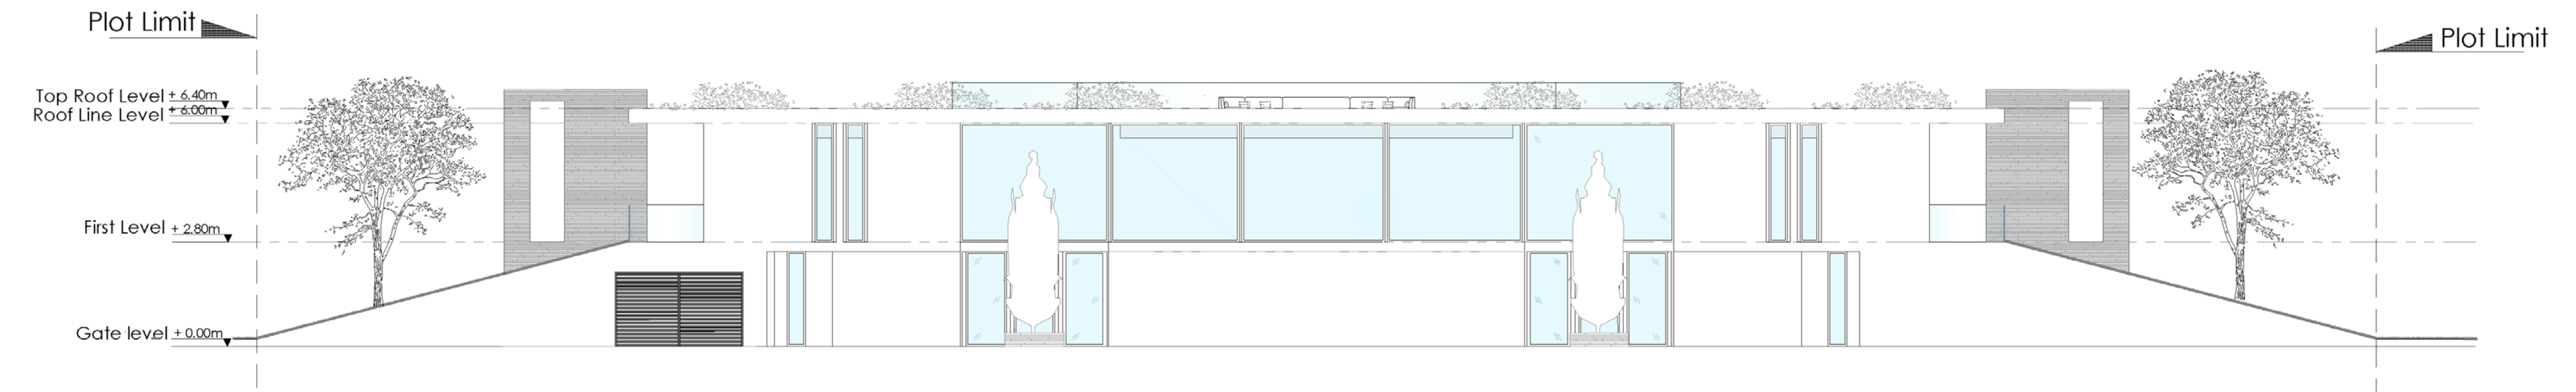

BACK ELEVATION
SCALE 1:100mts

FAMILY FARM HOUSE - BUNGALOW EXTENSION, AL AWEER



FAMILY FARM HOUSE - BUNGALOW EXTENSION, AL AWEER



Architectural Design
2016



FAMILY FARM HOUSE - BUNGALOW EXTENSION, AL AWEER


Architectural Design
2016



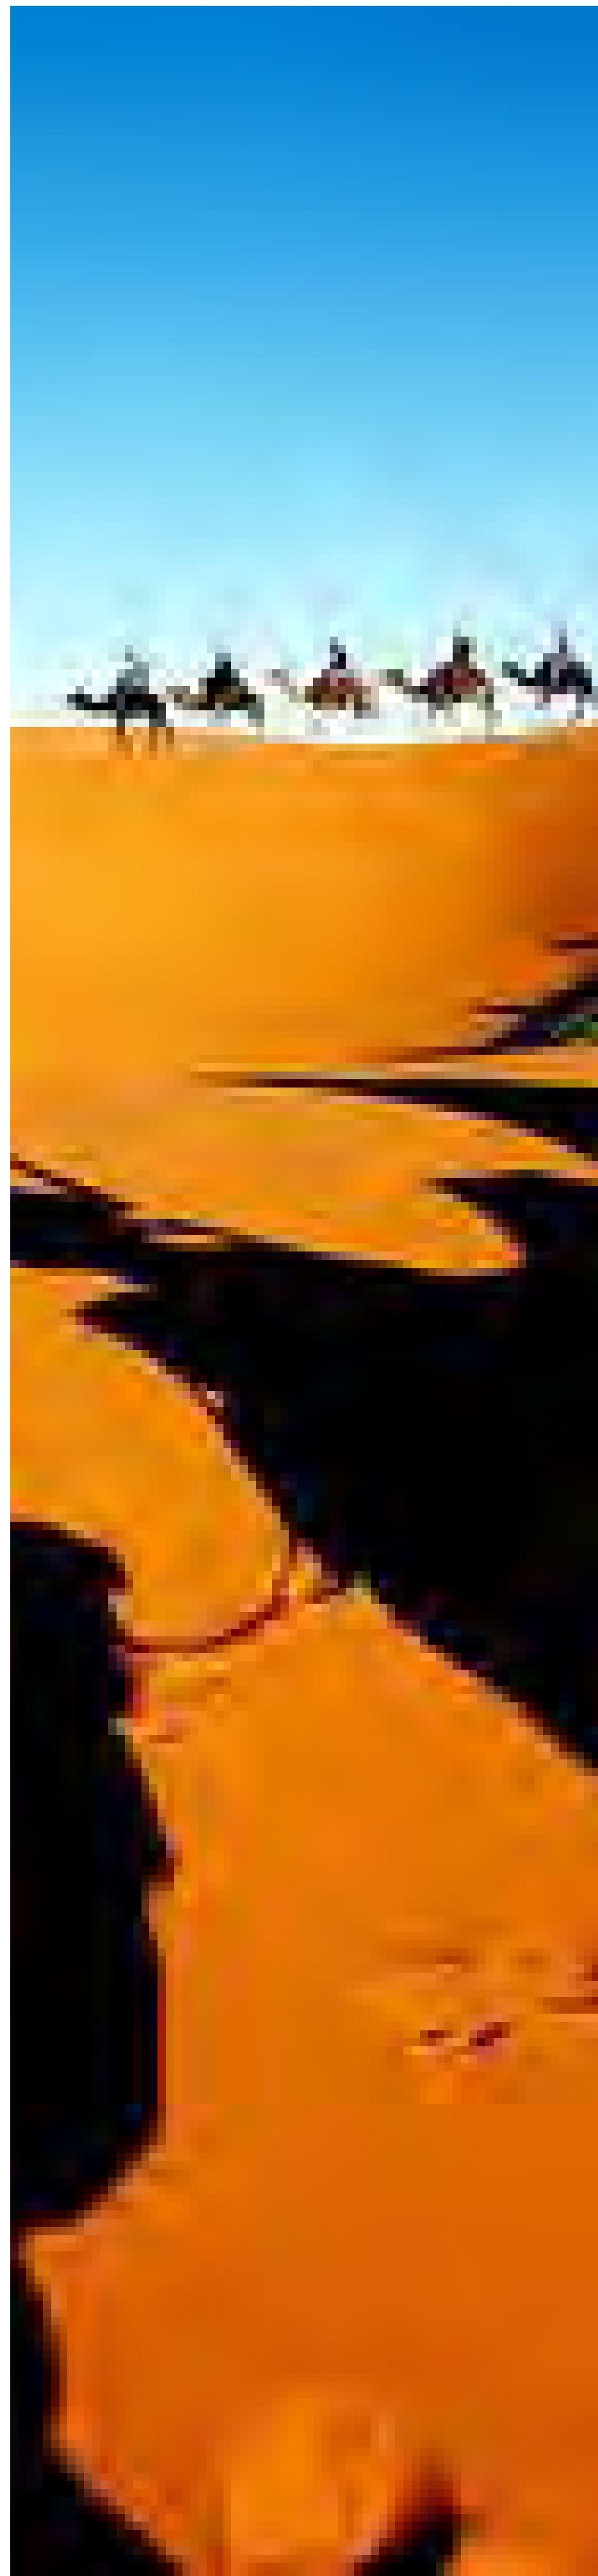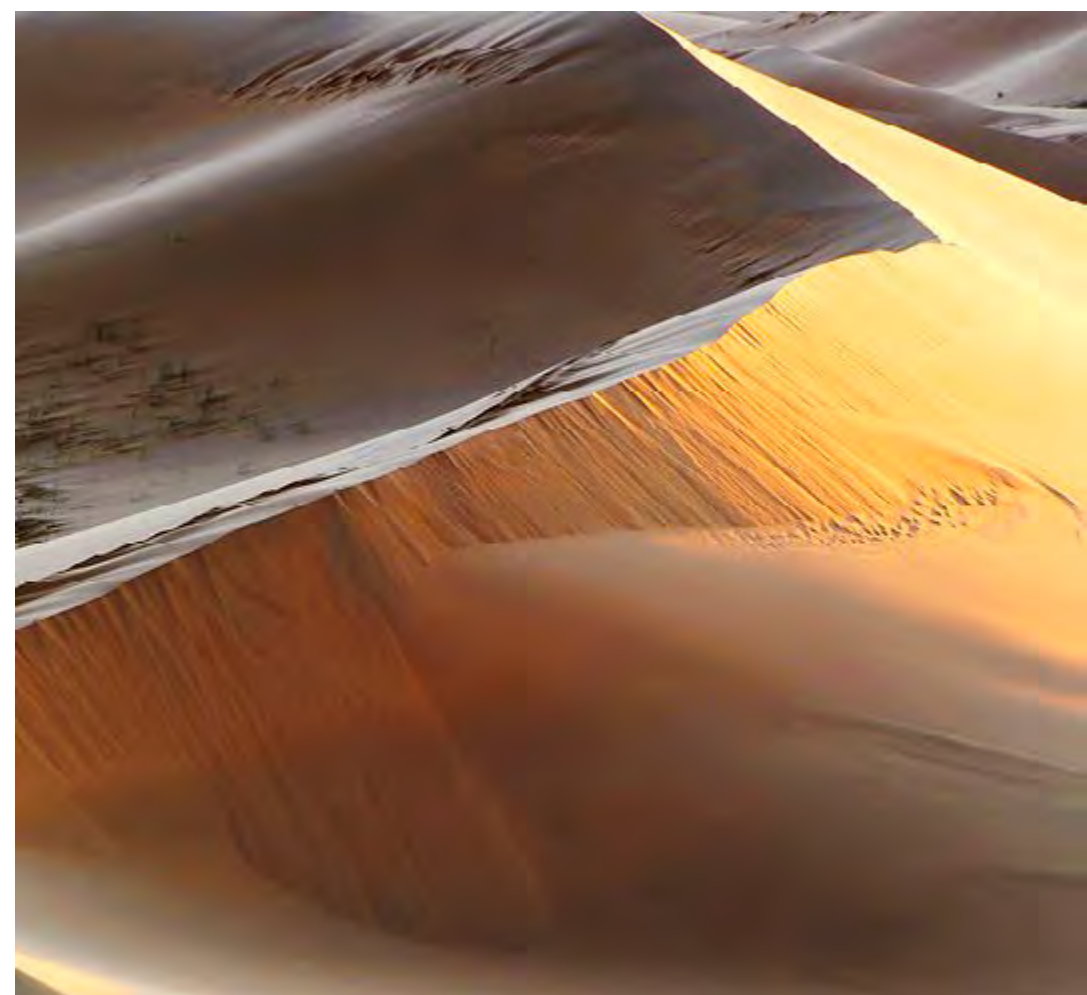



WHAT MAKES US UNIQUE?

With a skillful team, we provide the utmost understanding to our clients wants and needs. We use our design process of Visual Literacy that provides the ability to take each of our clients visions and interpret them through design. Clients receive their tailored design as through drawing their dream, we bring it to life. As the old saying goes, “A picture is worth a thousand words.” We are committed to create unique special experiences that will “tell the story” of every design journey we take.

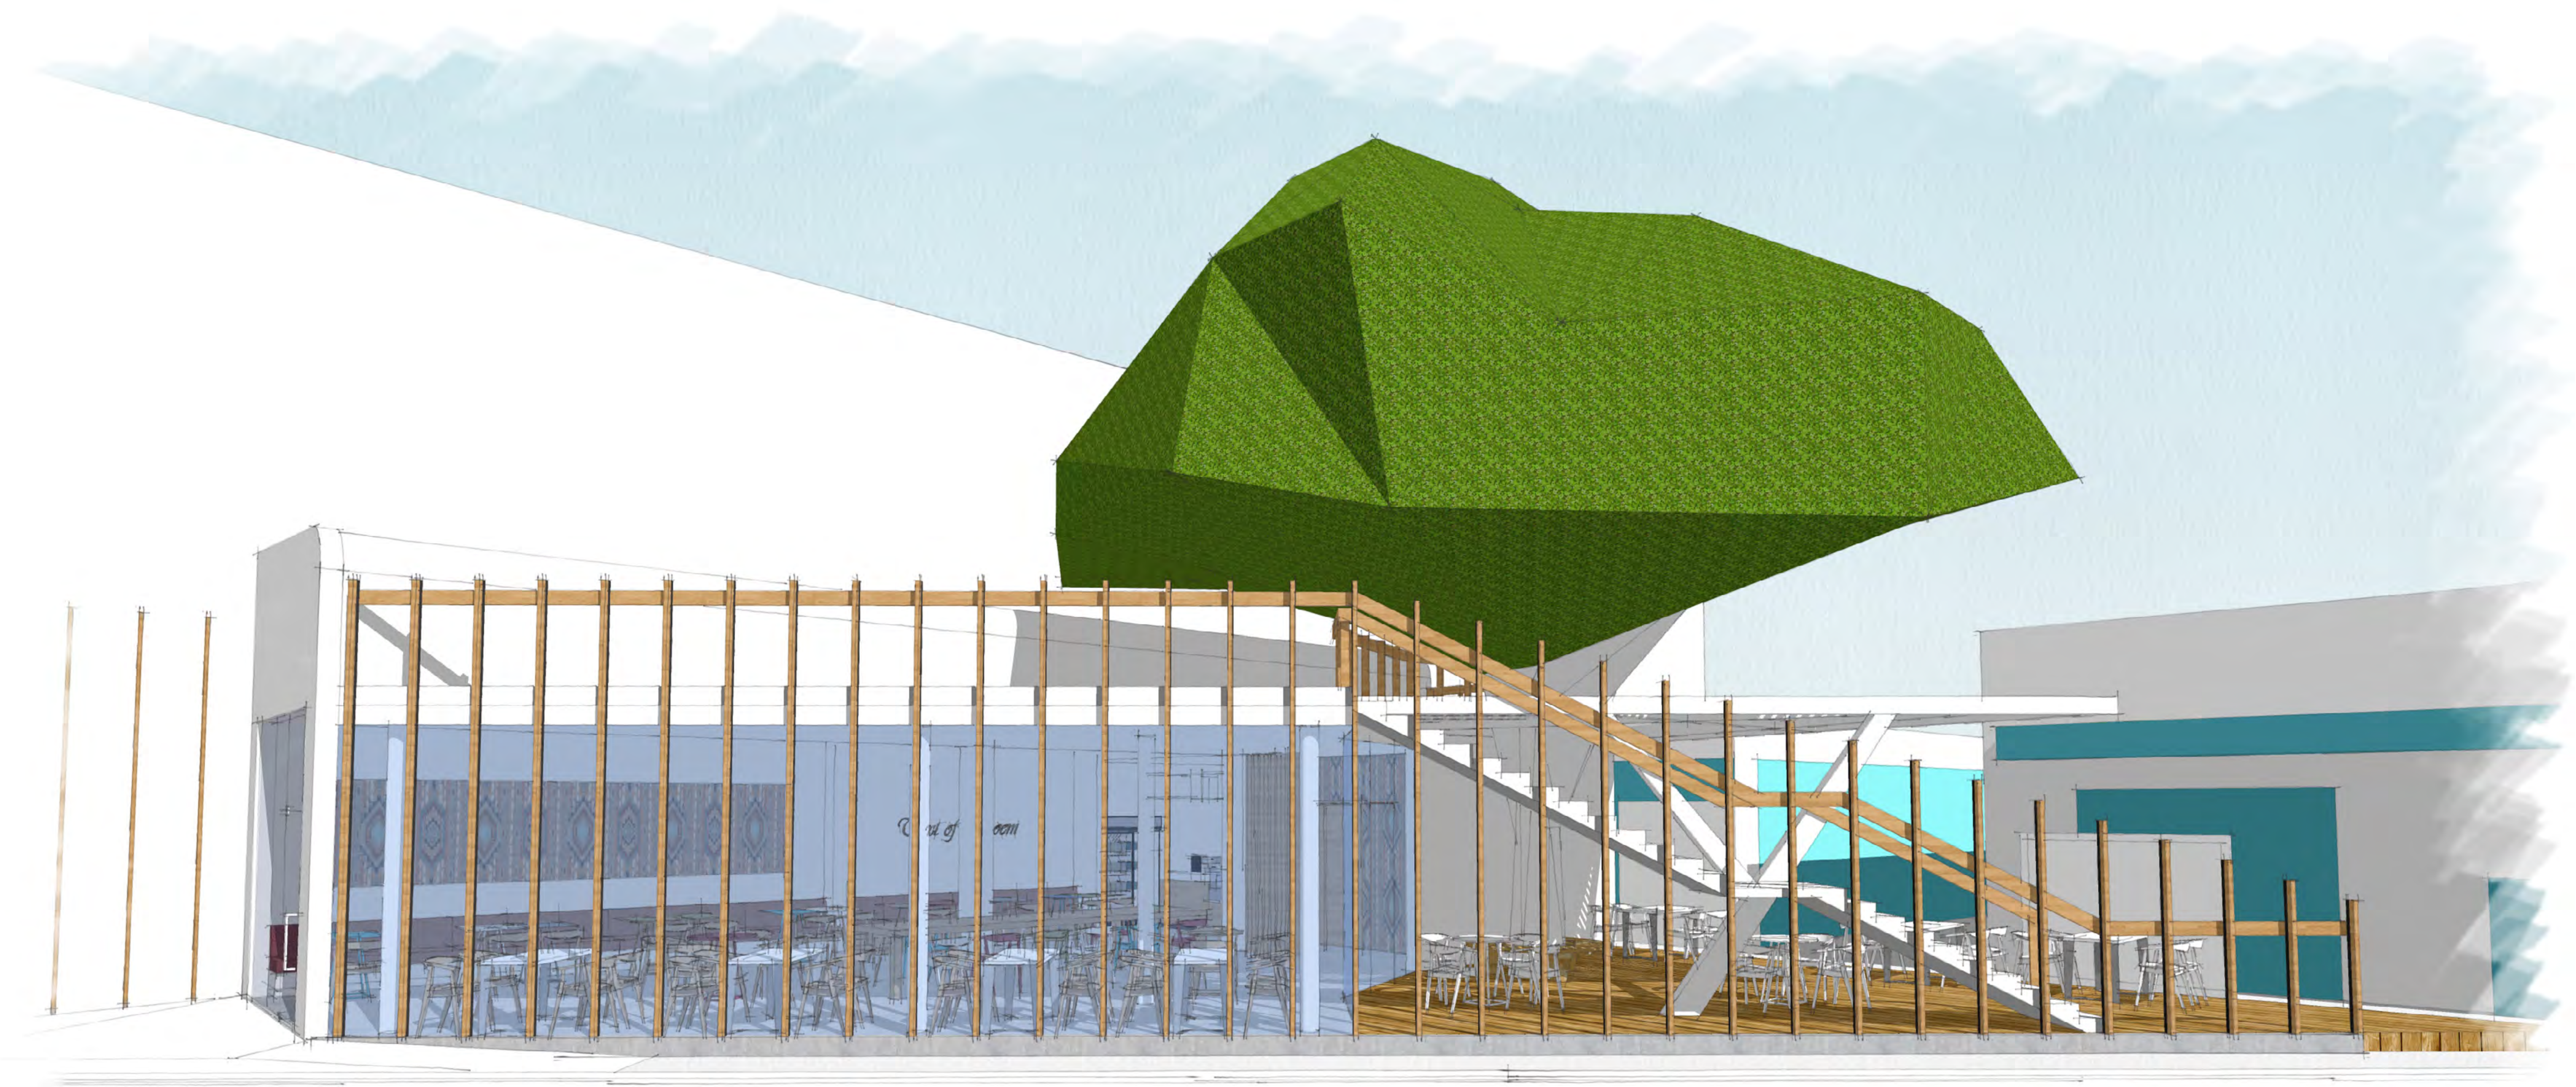

GHAF CAFÉ

Architectural and Interior Design
2017

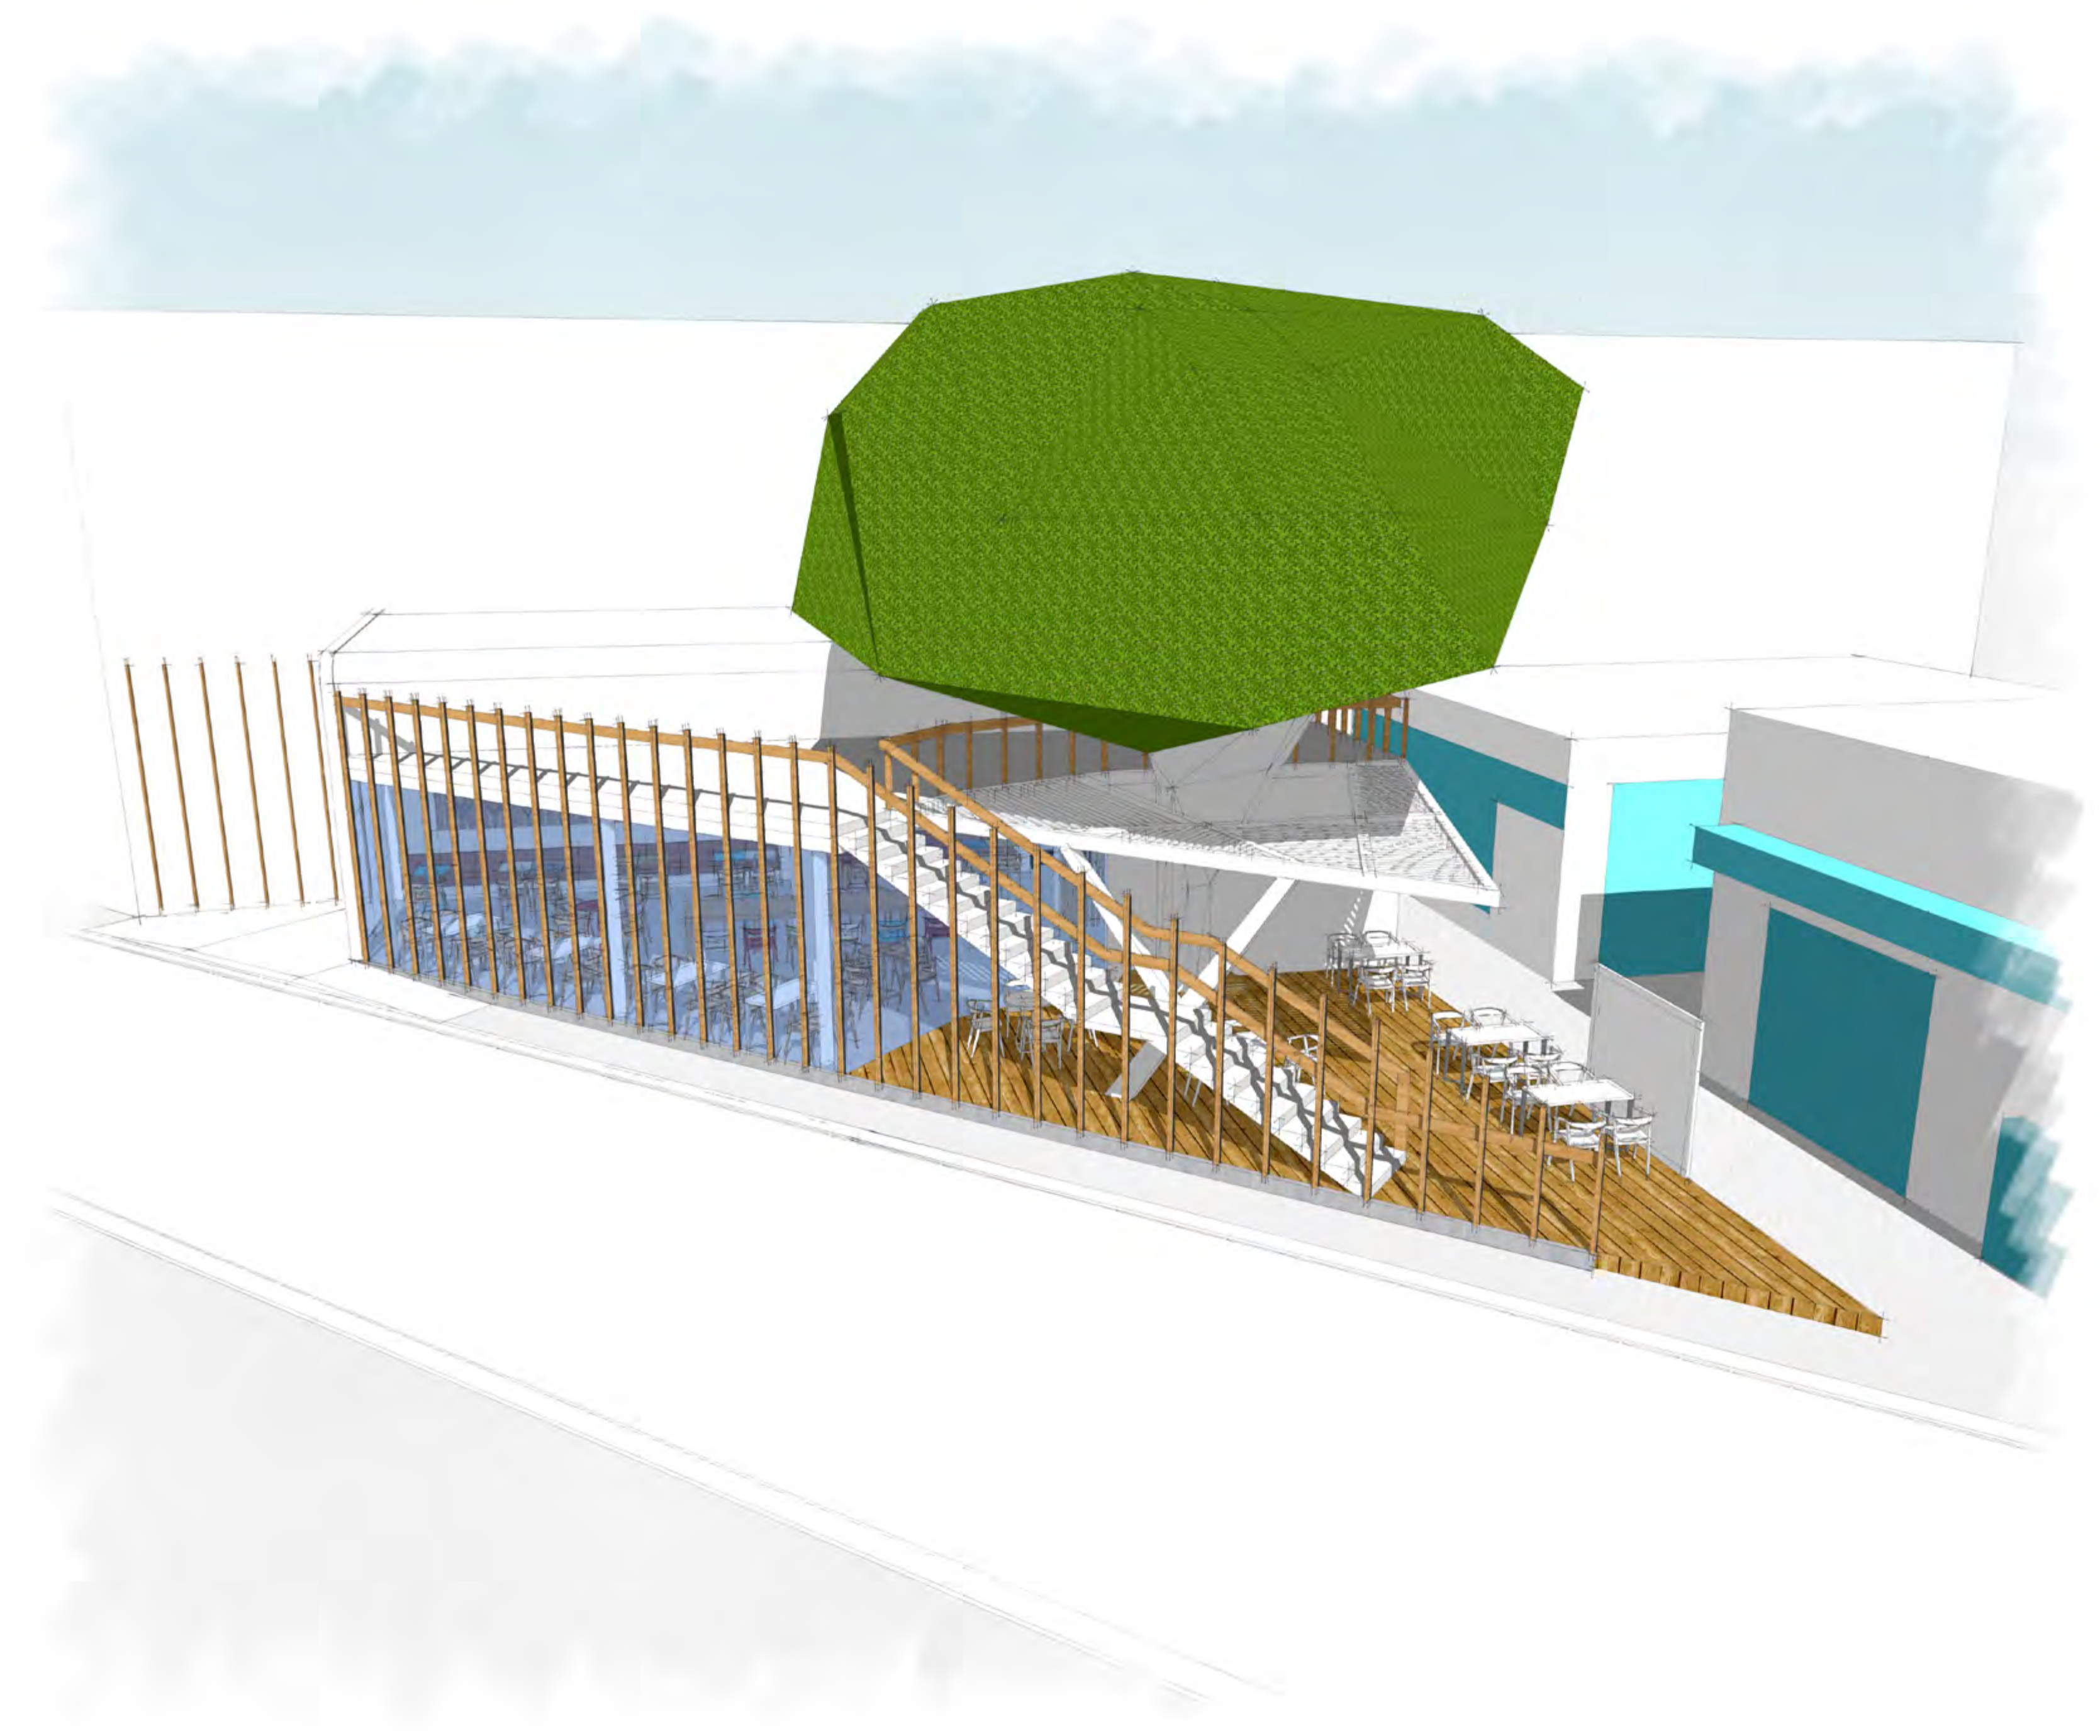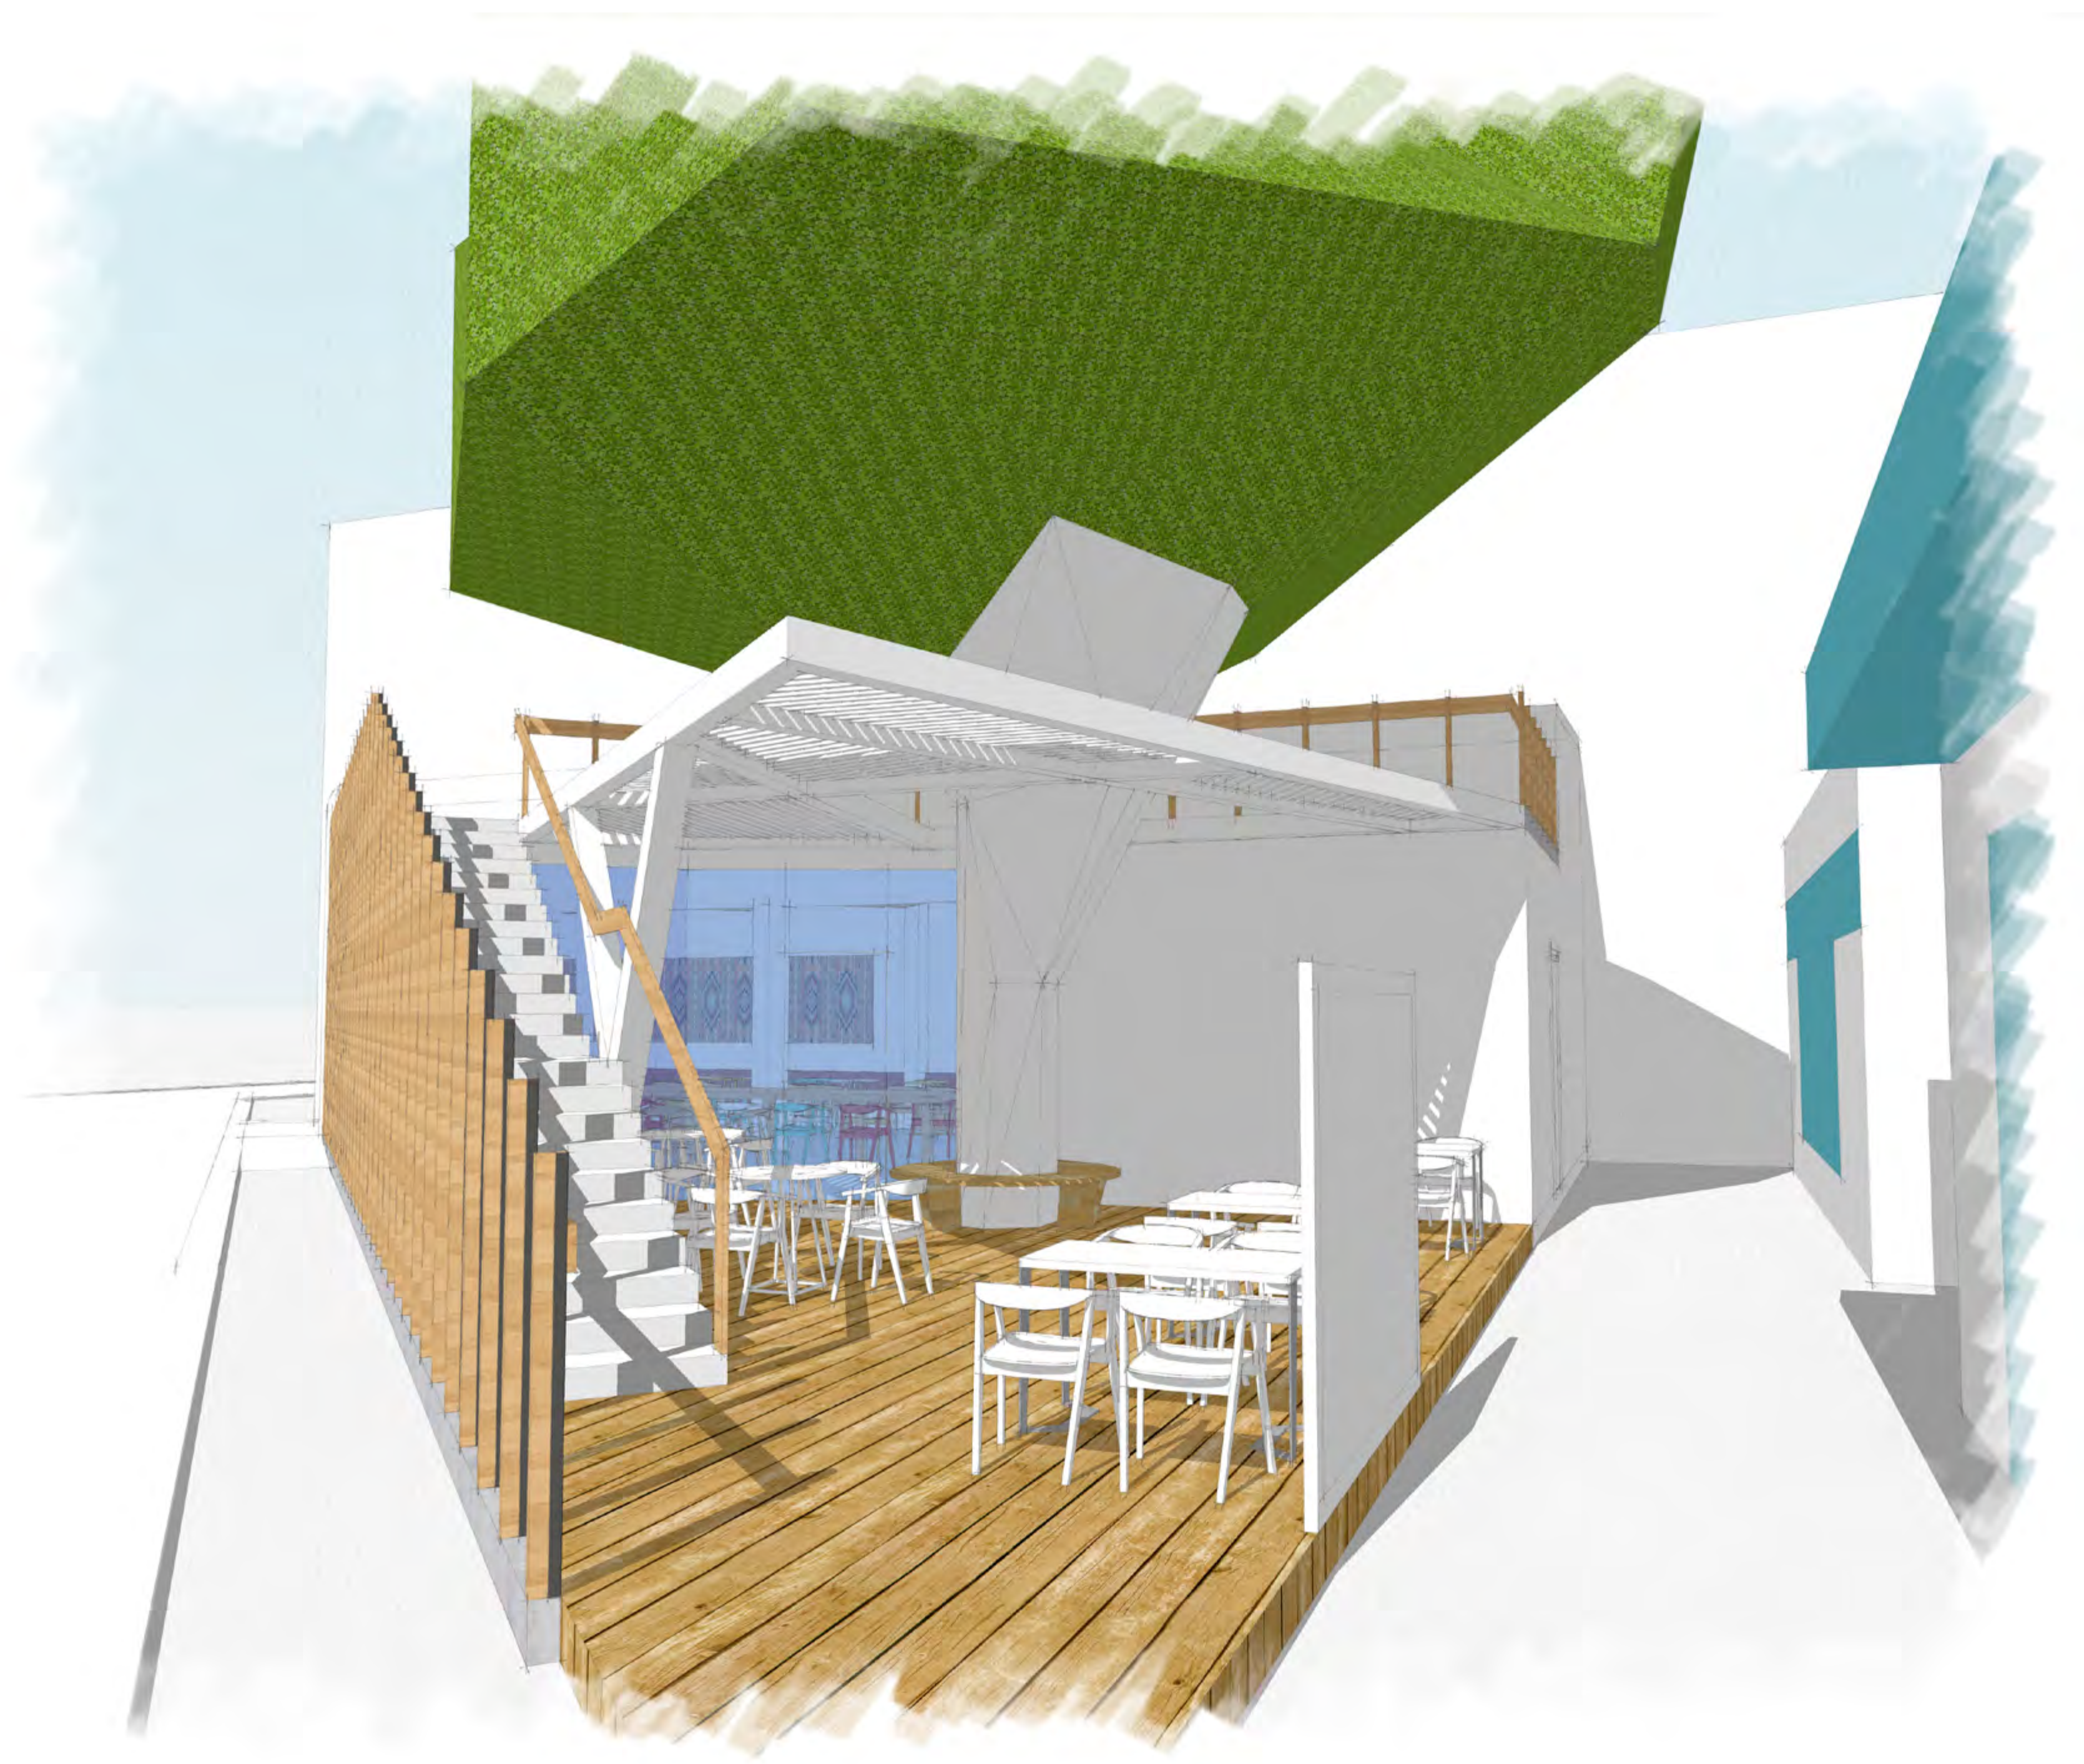

GHAF CAFÉ

Architectural and Interior Design
2017



GYMNASTIC HALL INCLUDING LOUNGE AREA AND EXTERIOR, NAD AL SHEBA


Architectural Design
Completed, 2016






SUNSET STABLES VILLA


Architectural and Interior Design
2017

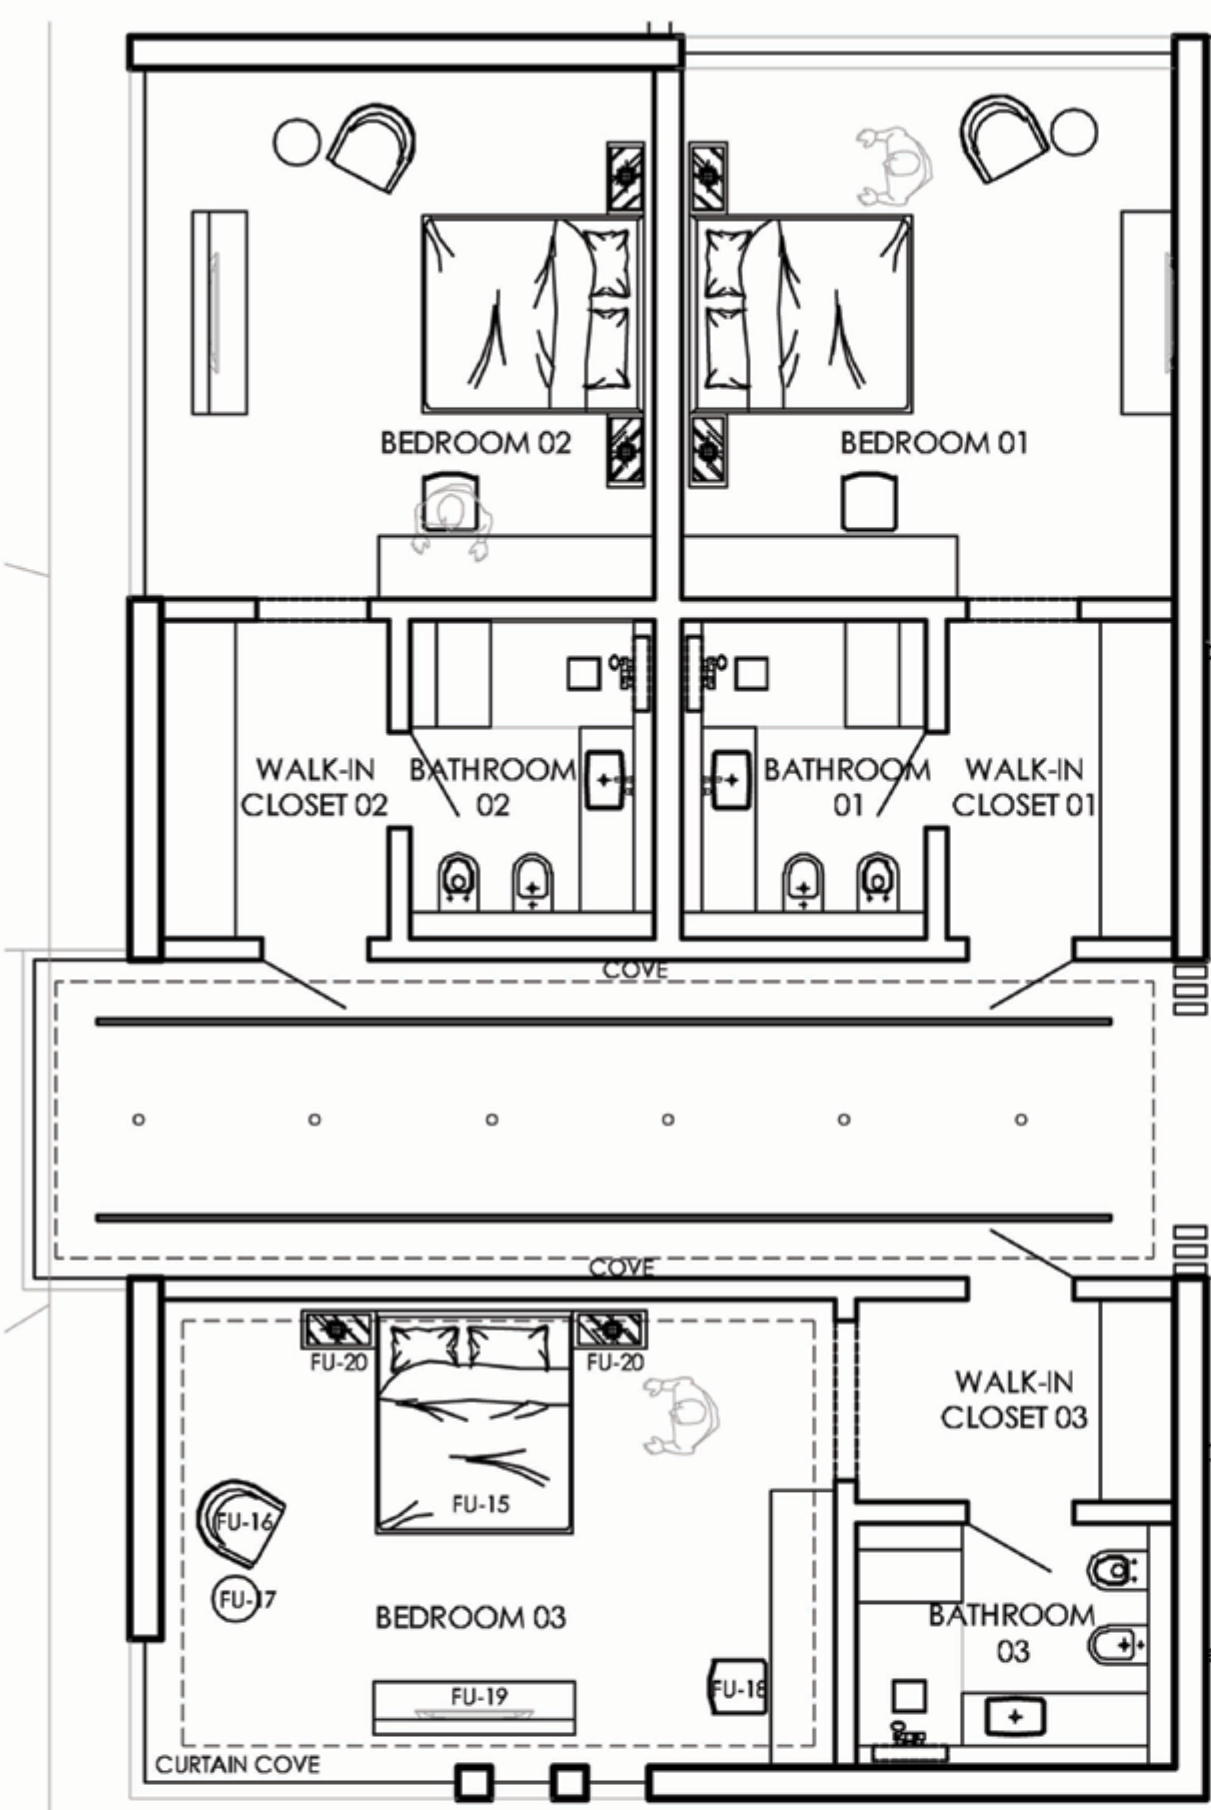

GUEST BEDROOM AREA

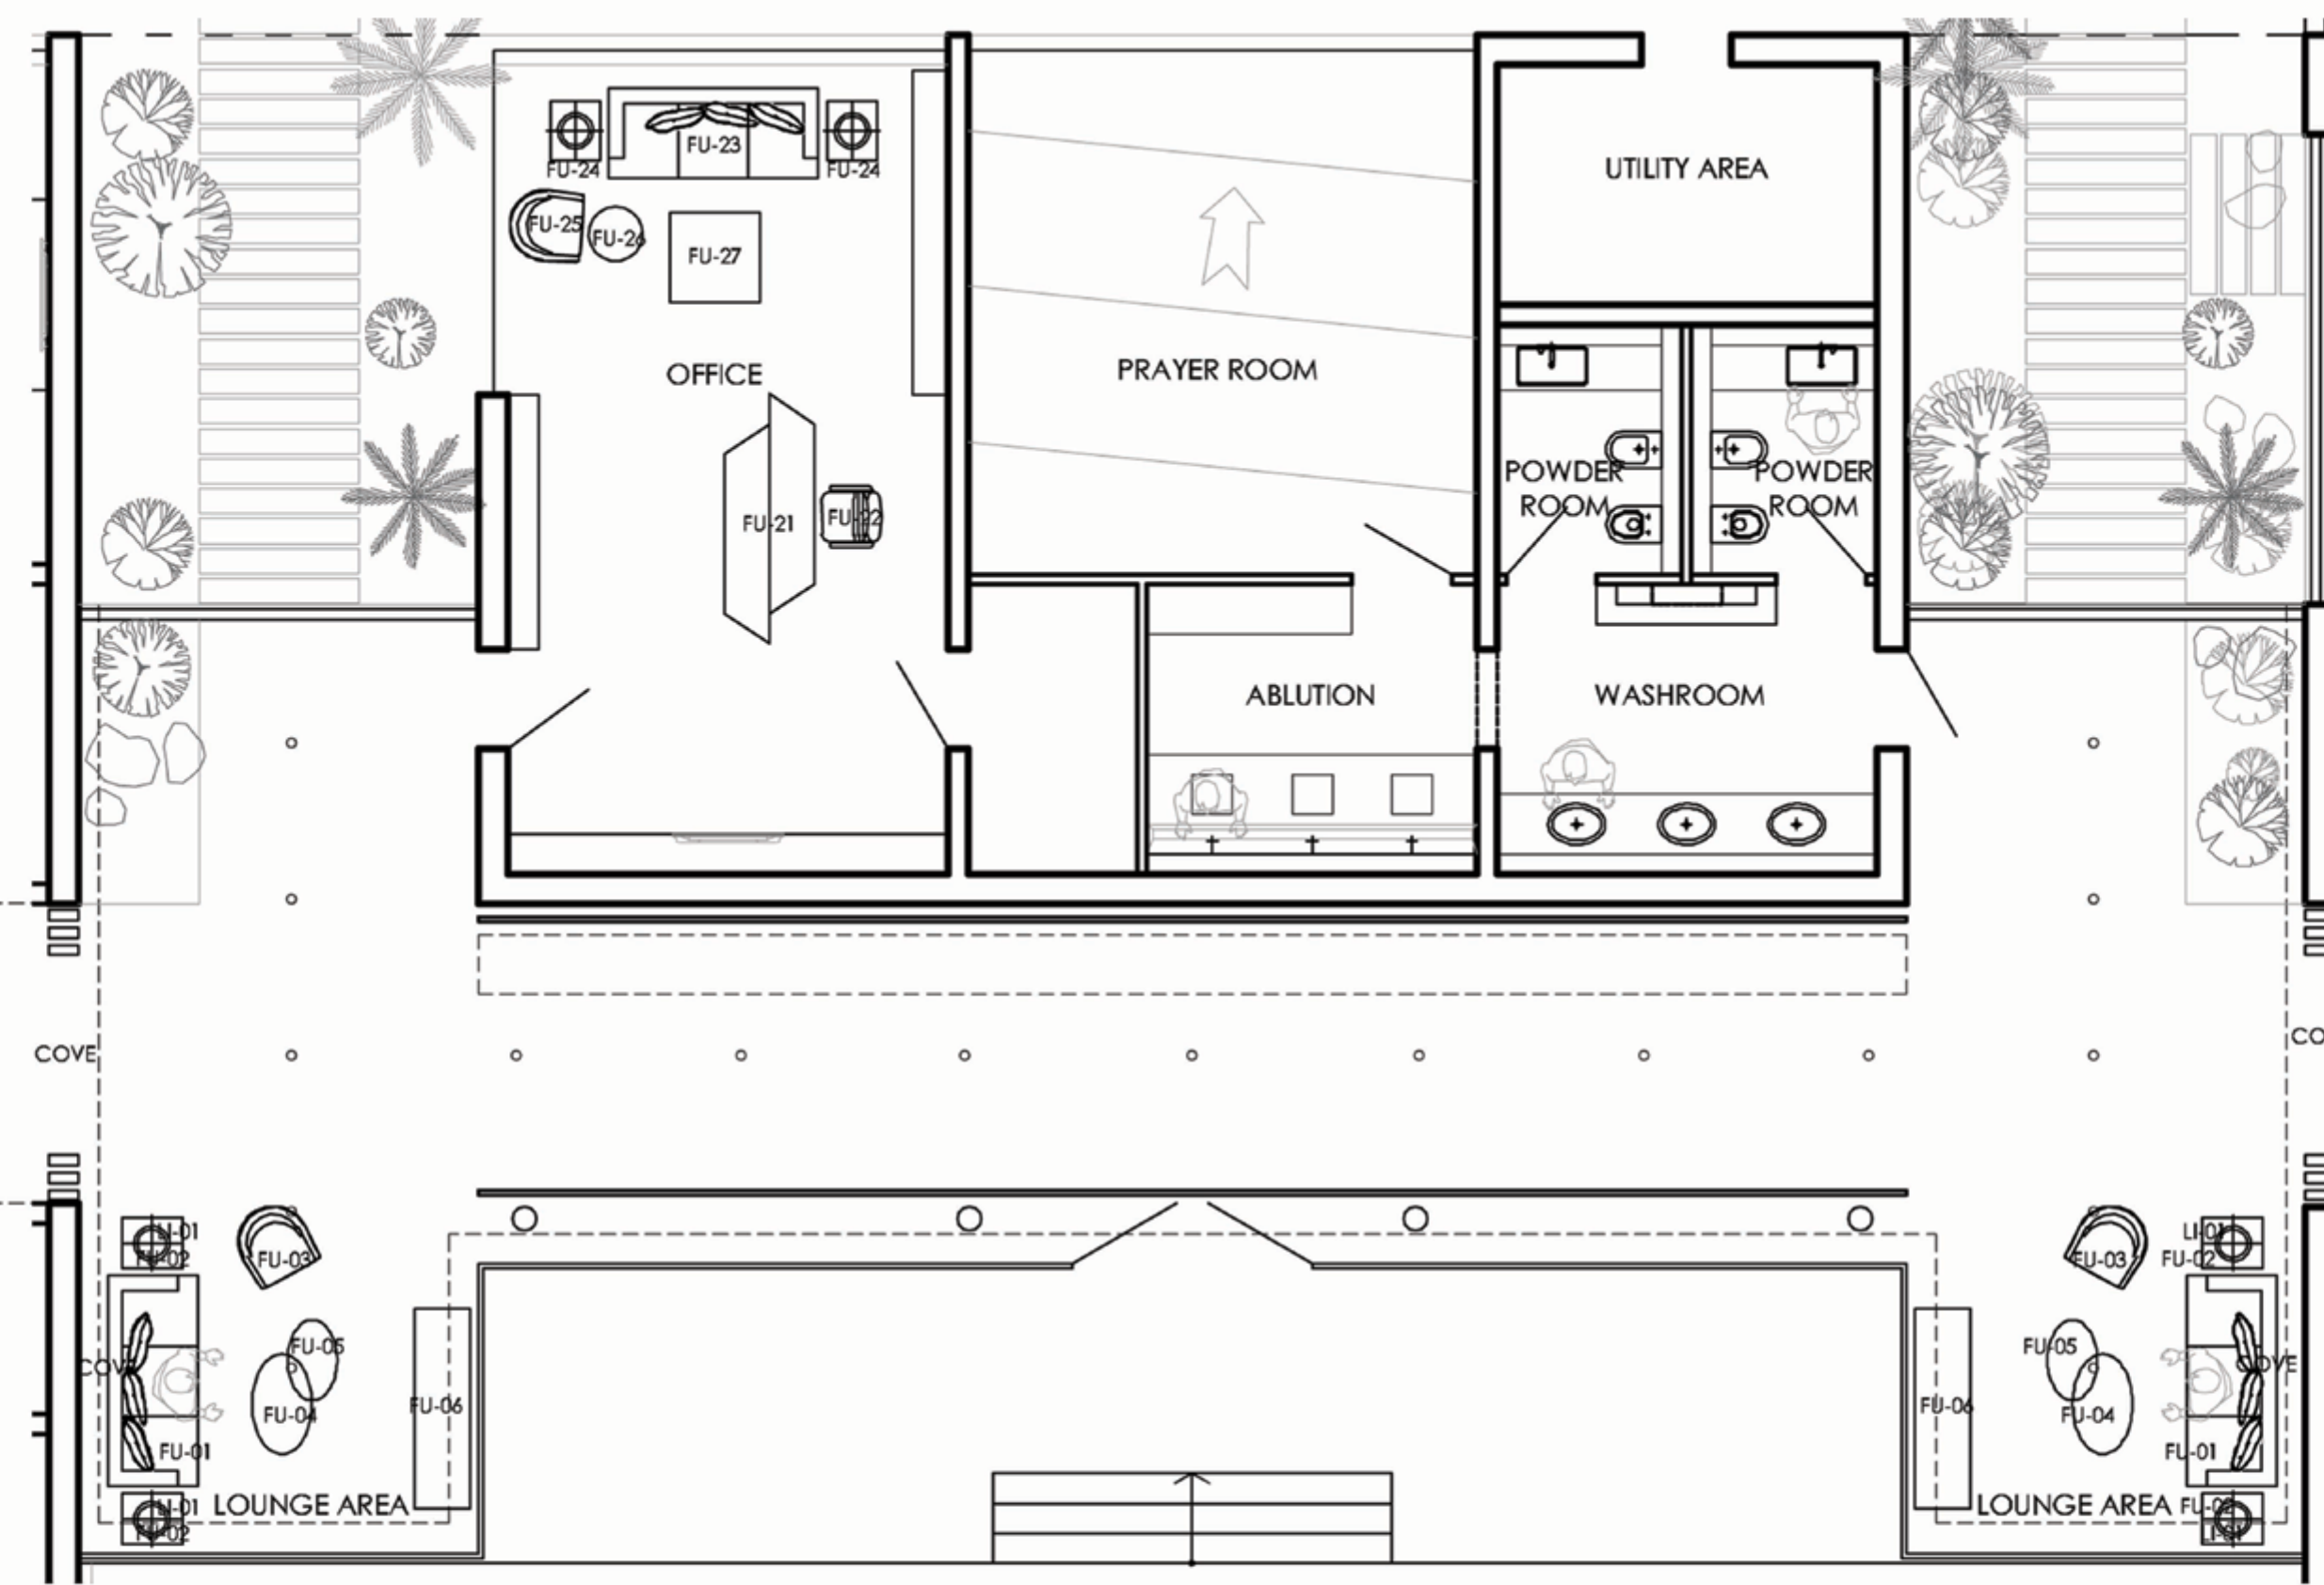

MAIN ENTRANCE

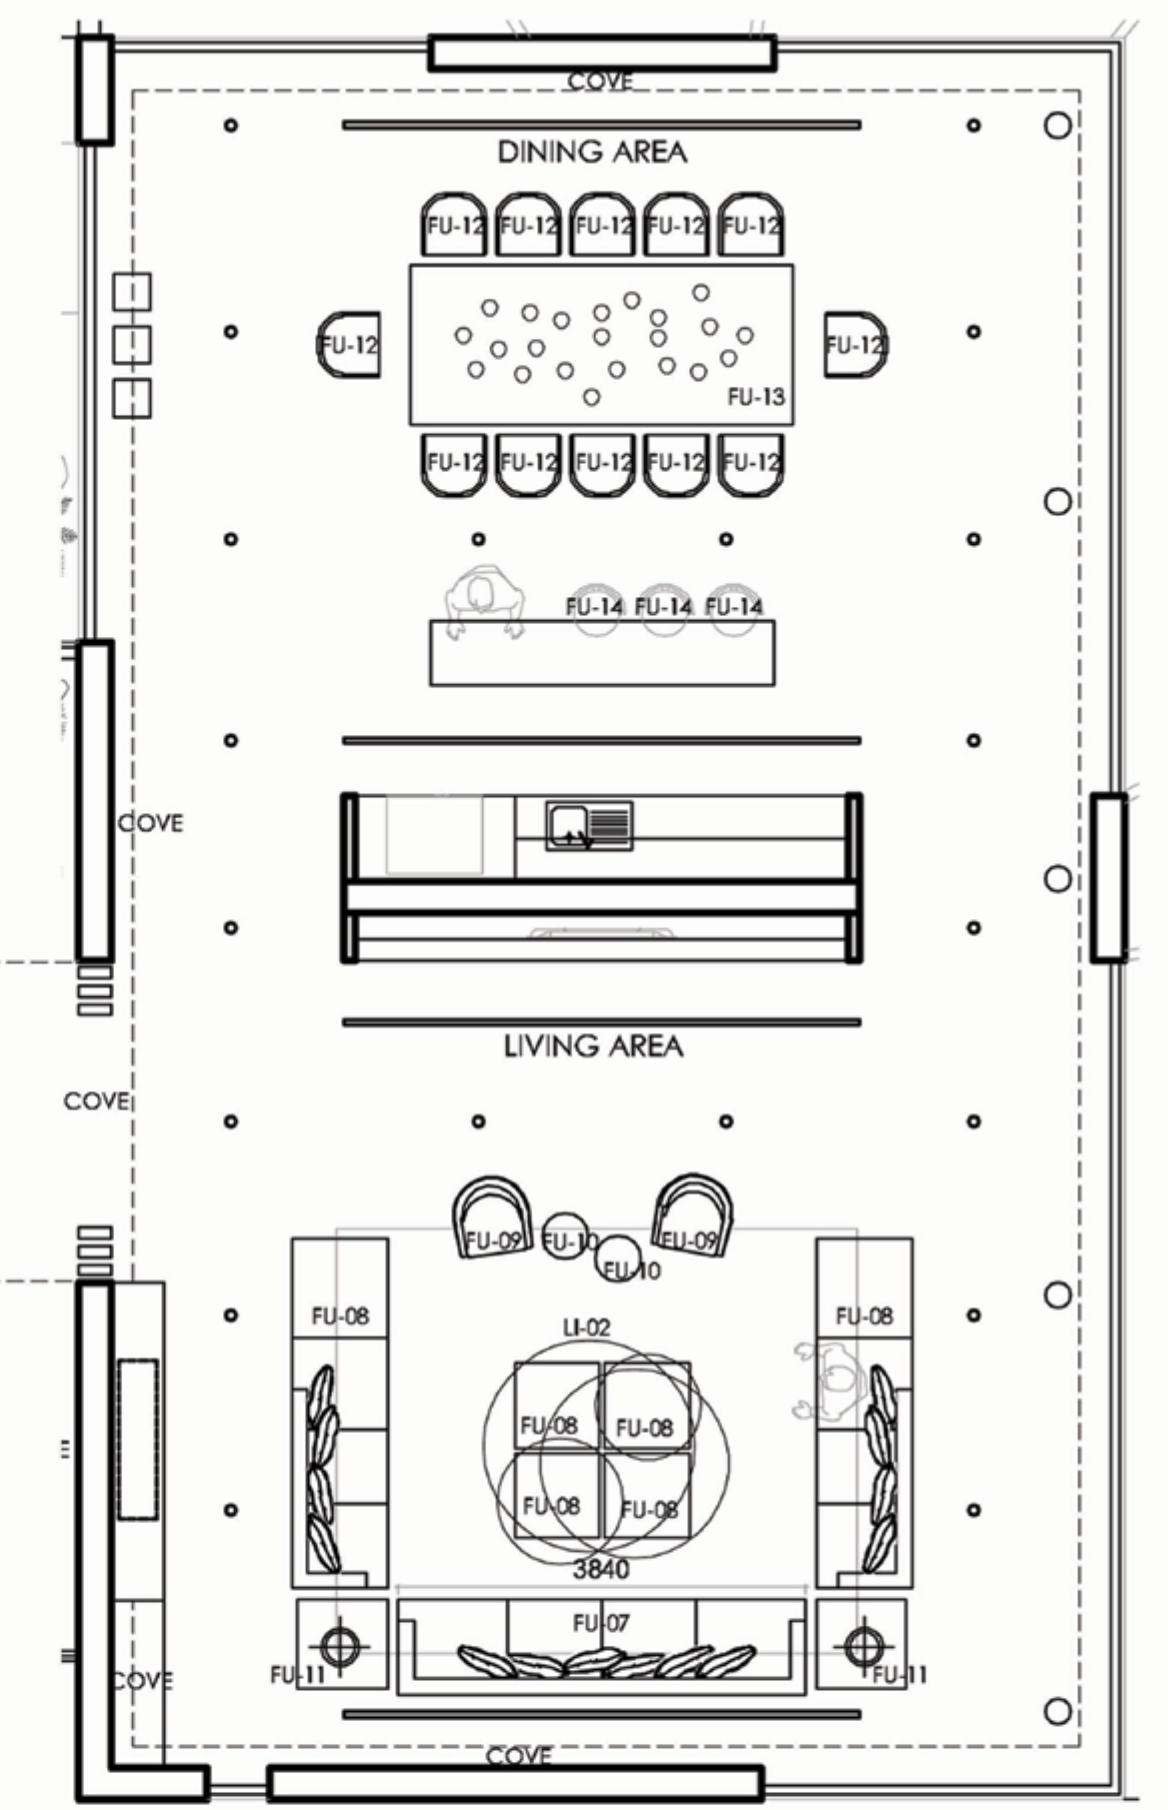

LIVING-DINING AREA




SUNSET STABLES VILLA



SUNSET STABLES VILLA

Architectural and Interior Design
2017

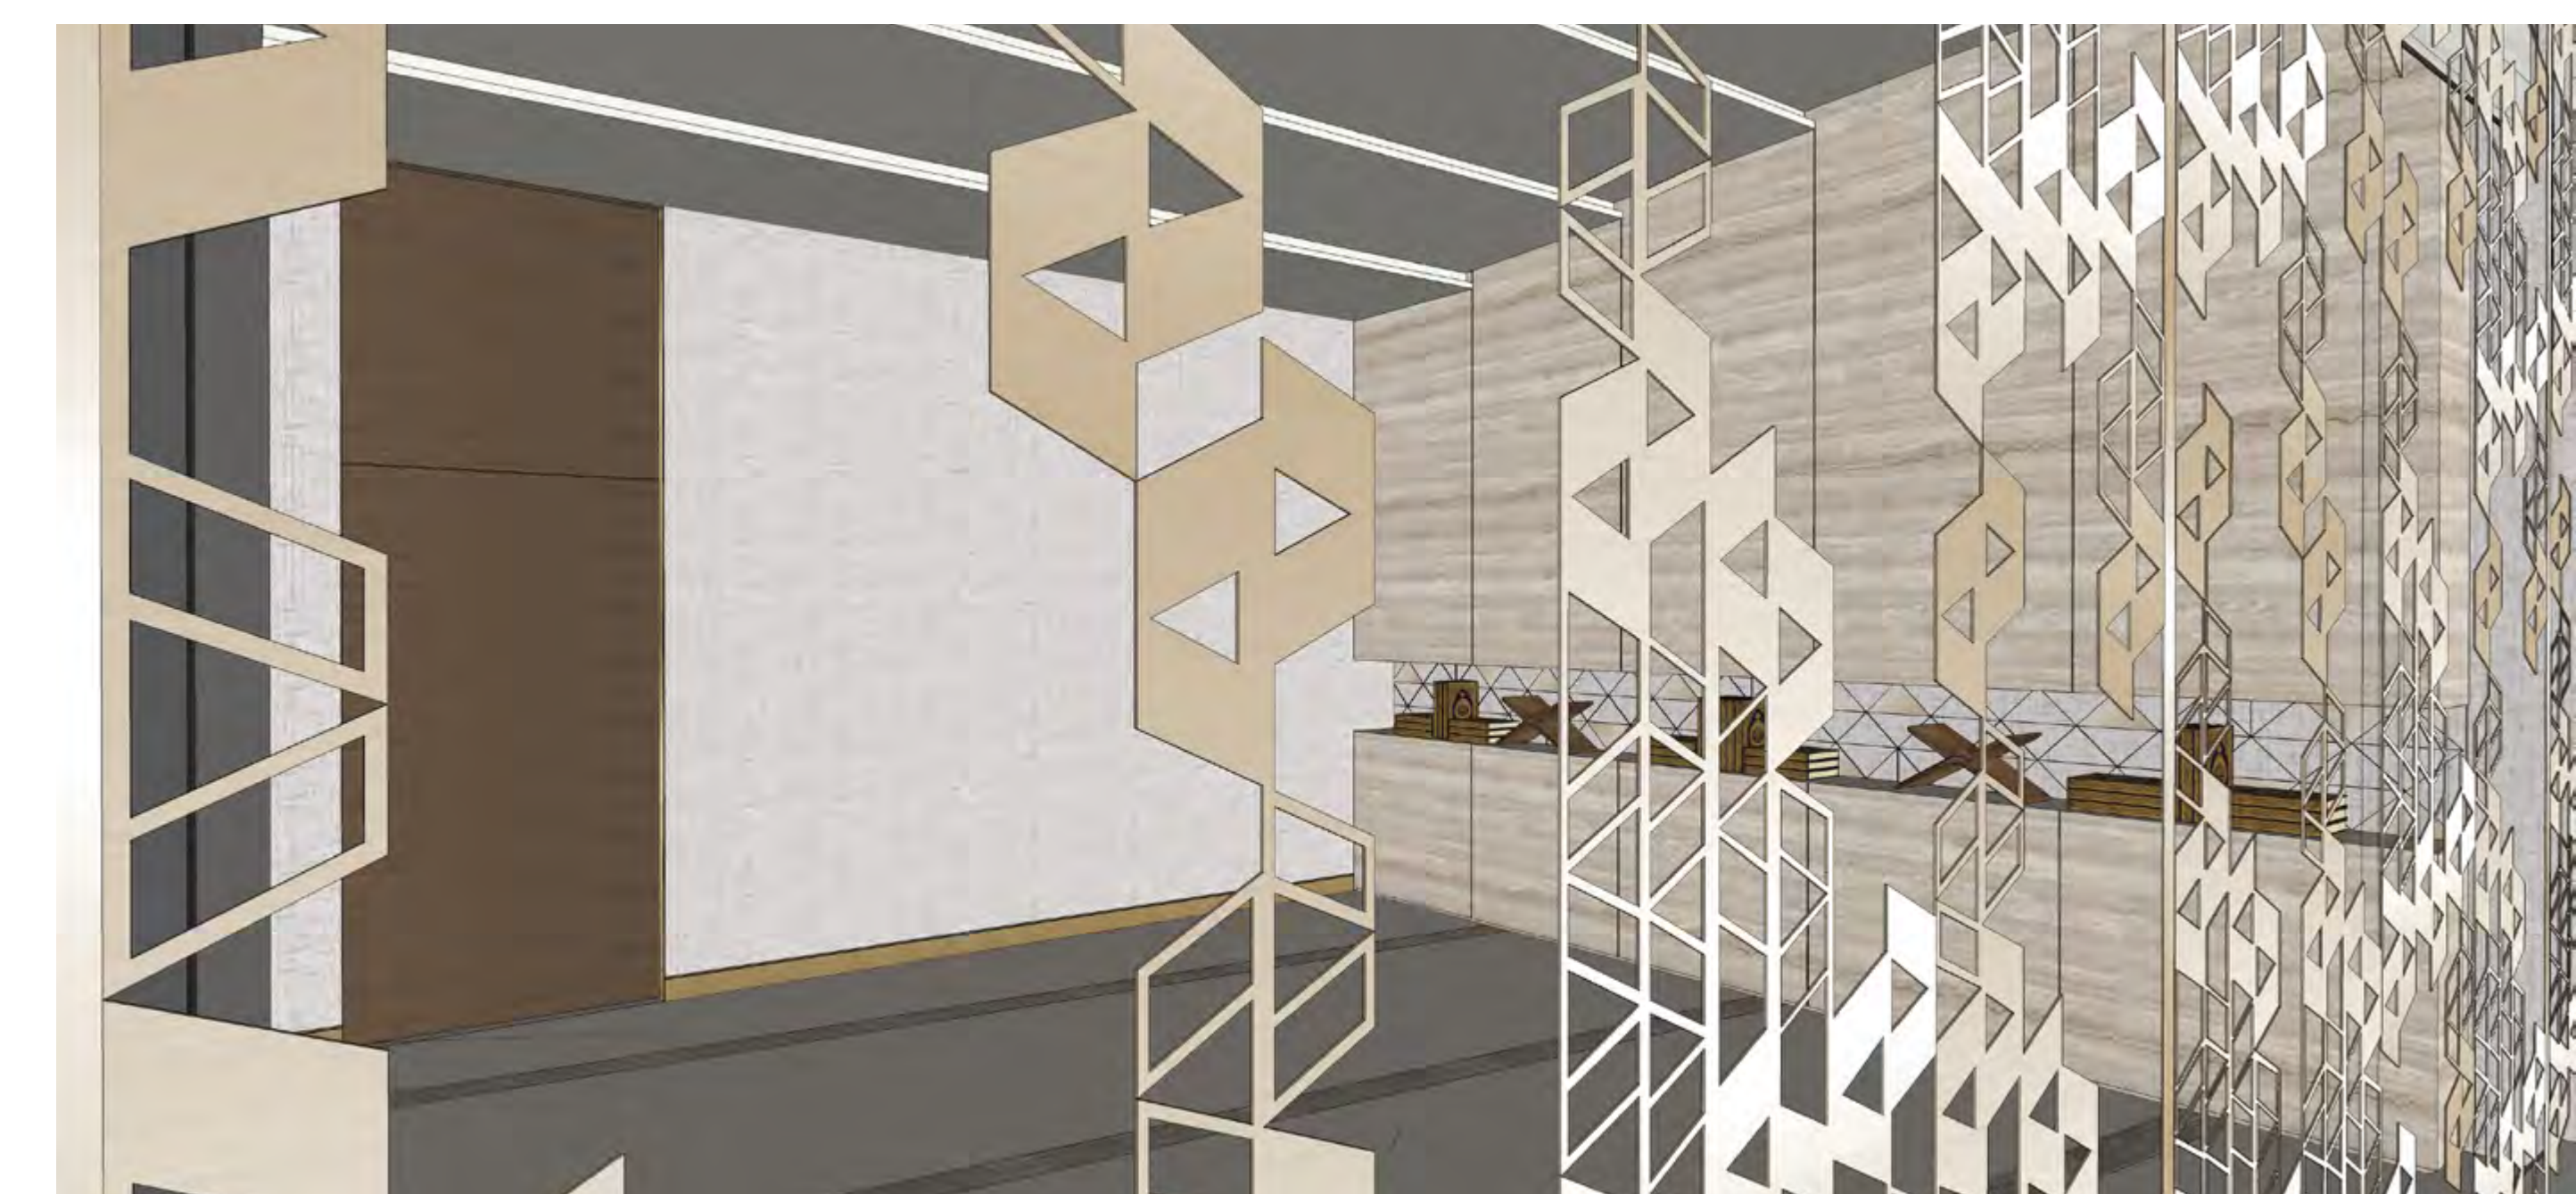

SUNSET STABLES VILLA

Architectural and Interior Design
2017




SUNSET STABLES VILLA

Architectural and Interior Design
2017

Let’s make something awesome together.

Contact Us.

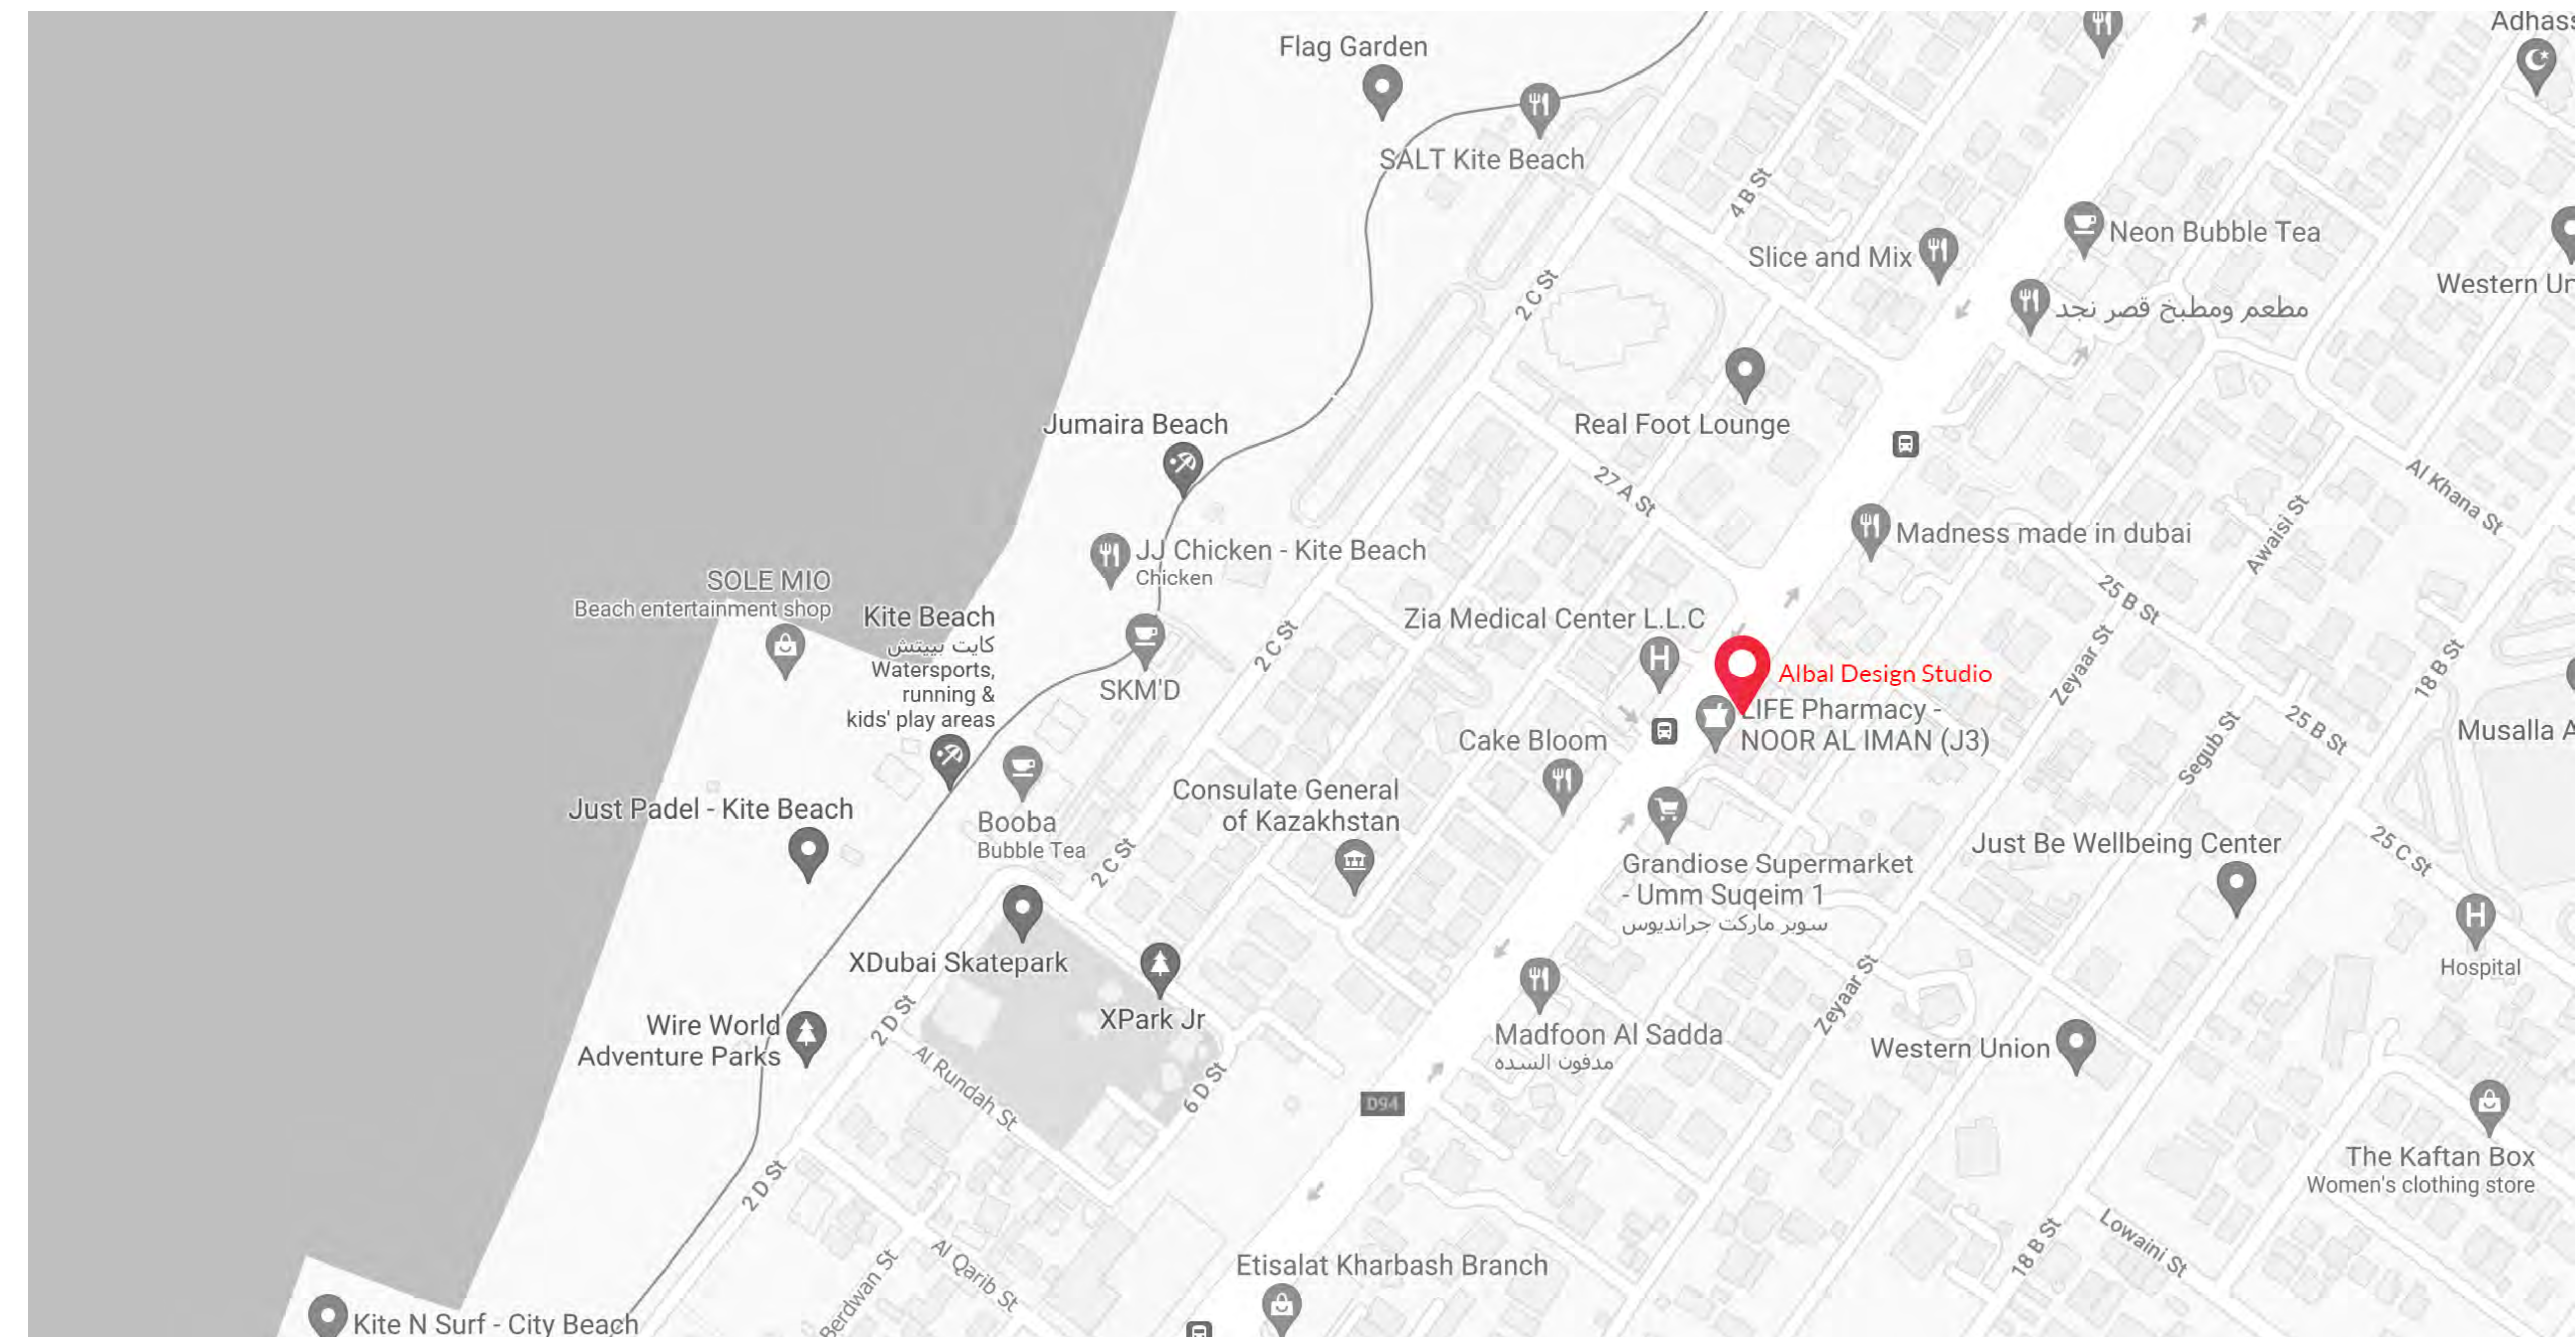

- 

+971 50 8181216

+971 4 5471511
- 

info@albaldesign.com
- 

Umm Suqeim 1,

Jumeirah Beach Road

(Opposite Ajman Bank)

Dubai, UAE | P.O. Box 50504
- 

www.albaldesign.com
- 

/albaldesign
- 

@albal_design
- 

Albal Design Studio
- 

Albal Design Studio